


# Extensive Green Roof\_Perennials Herbs

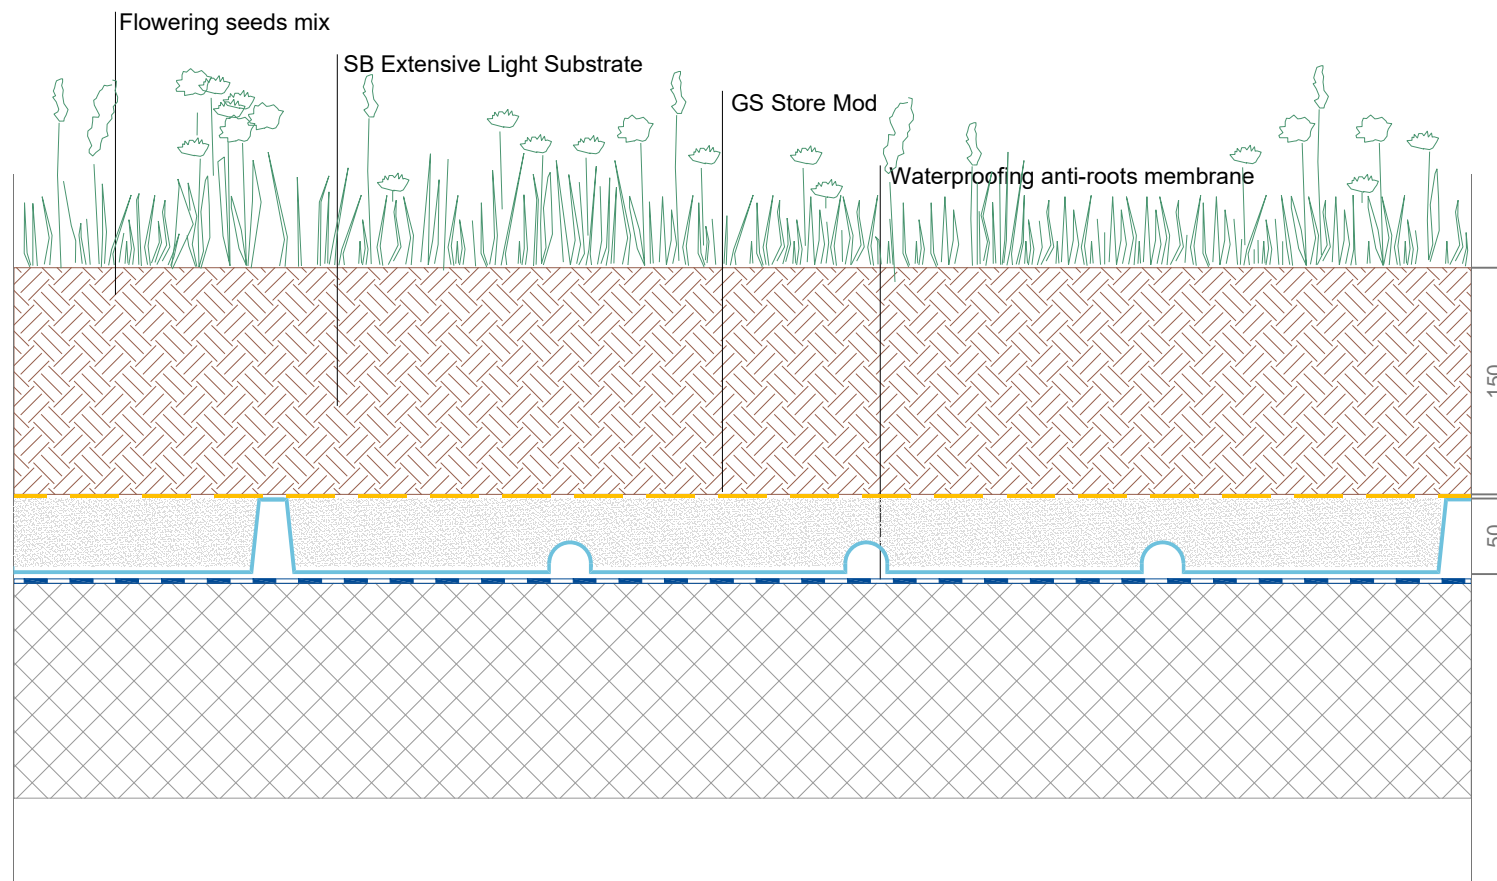

Scale 1:5