


Extensive Green Roof_Herbaceous

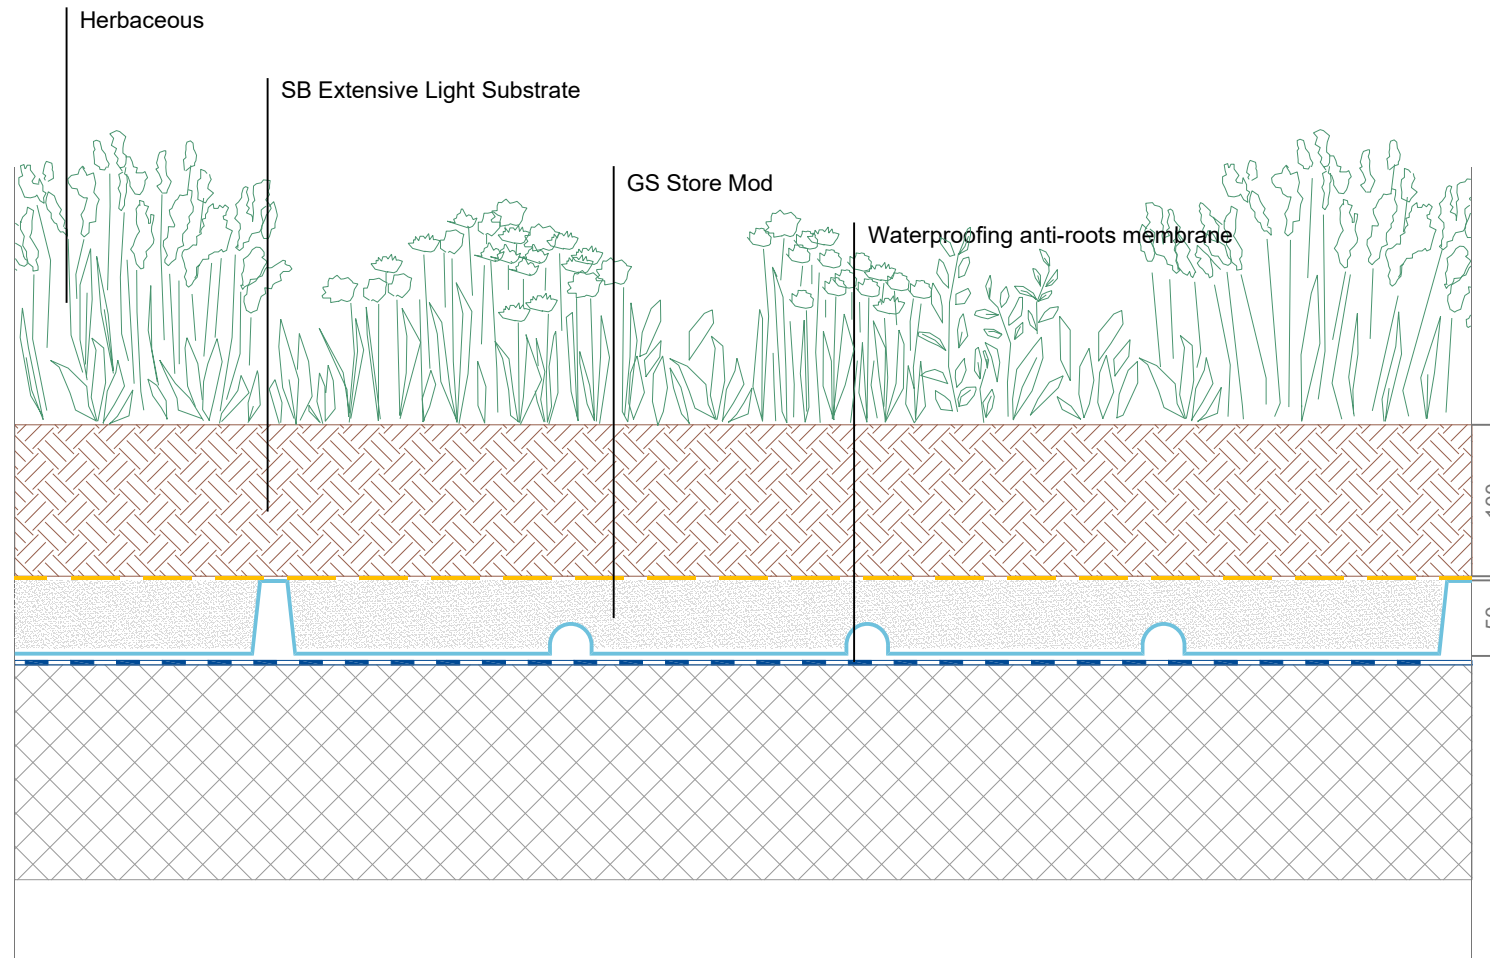

Scale 1:5