


Extensive Green Roof_Perennials Herbs

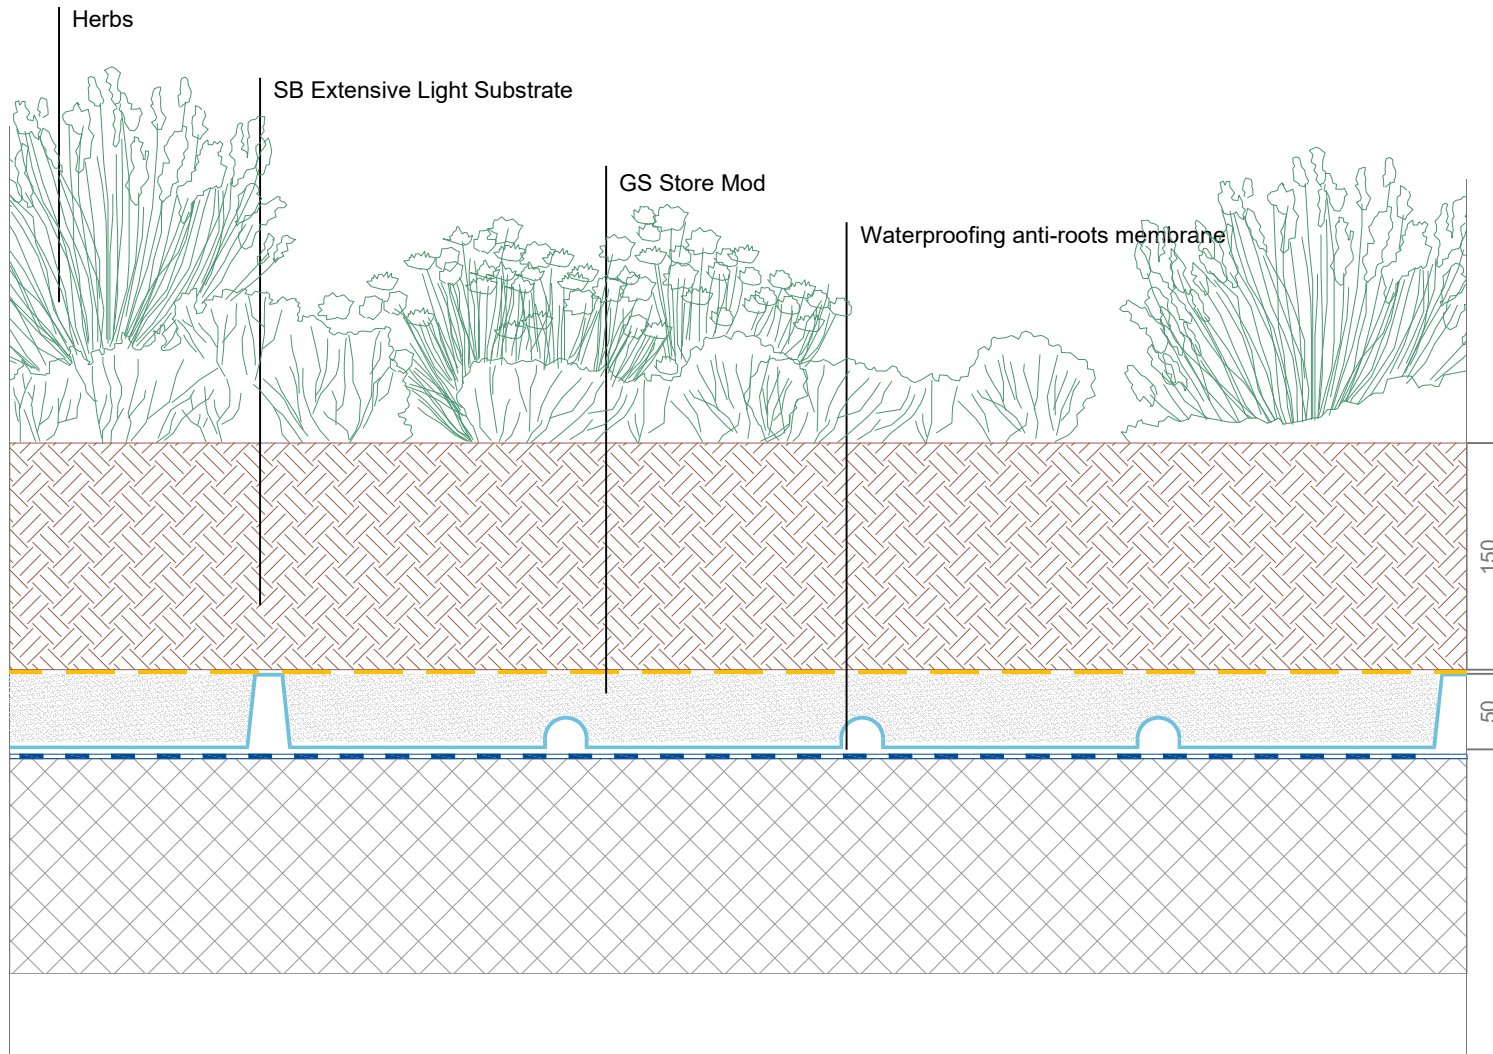

Scale 1:5