


# Extensive Green Roof\_ Sedum shoots

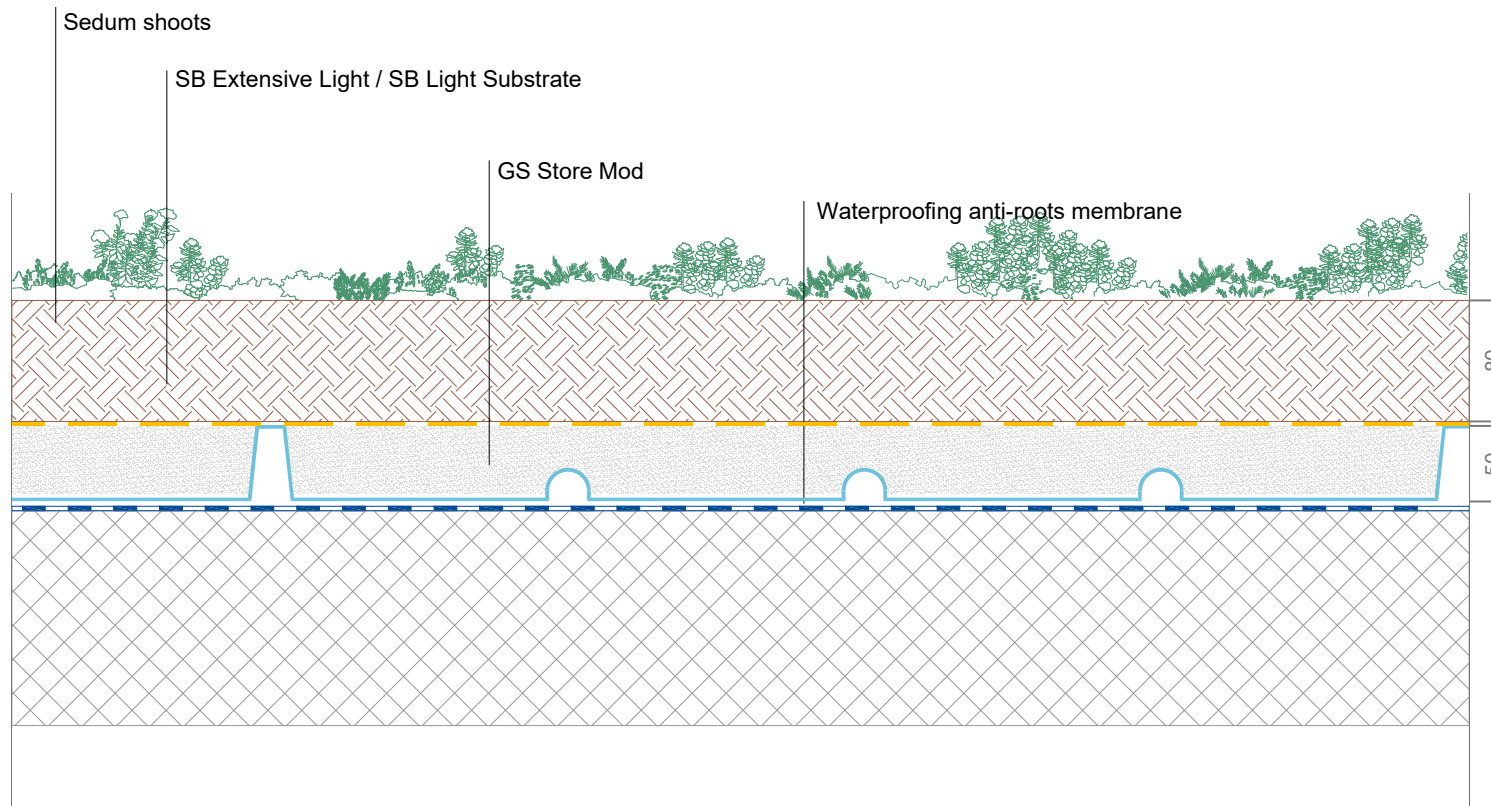

Scale 1:5