


Intensive Green Roof_ Lawn and shrubs

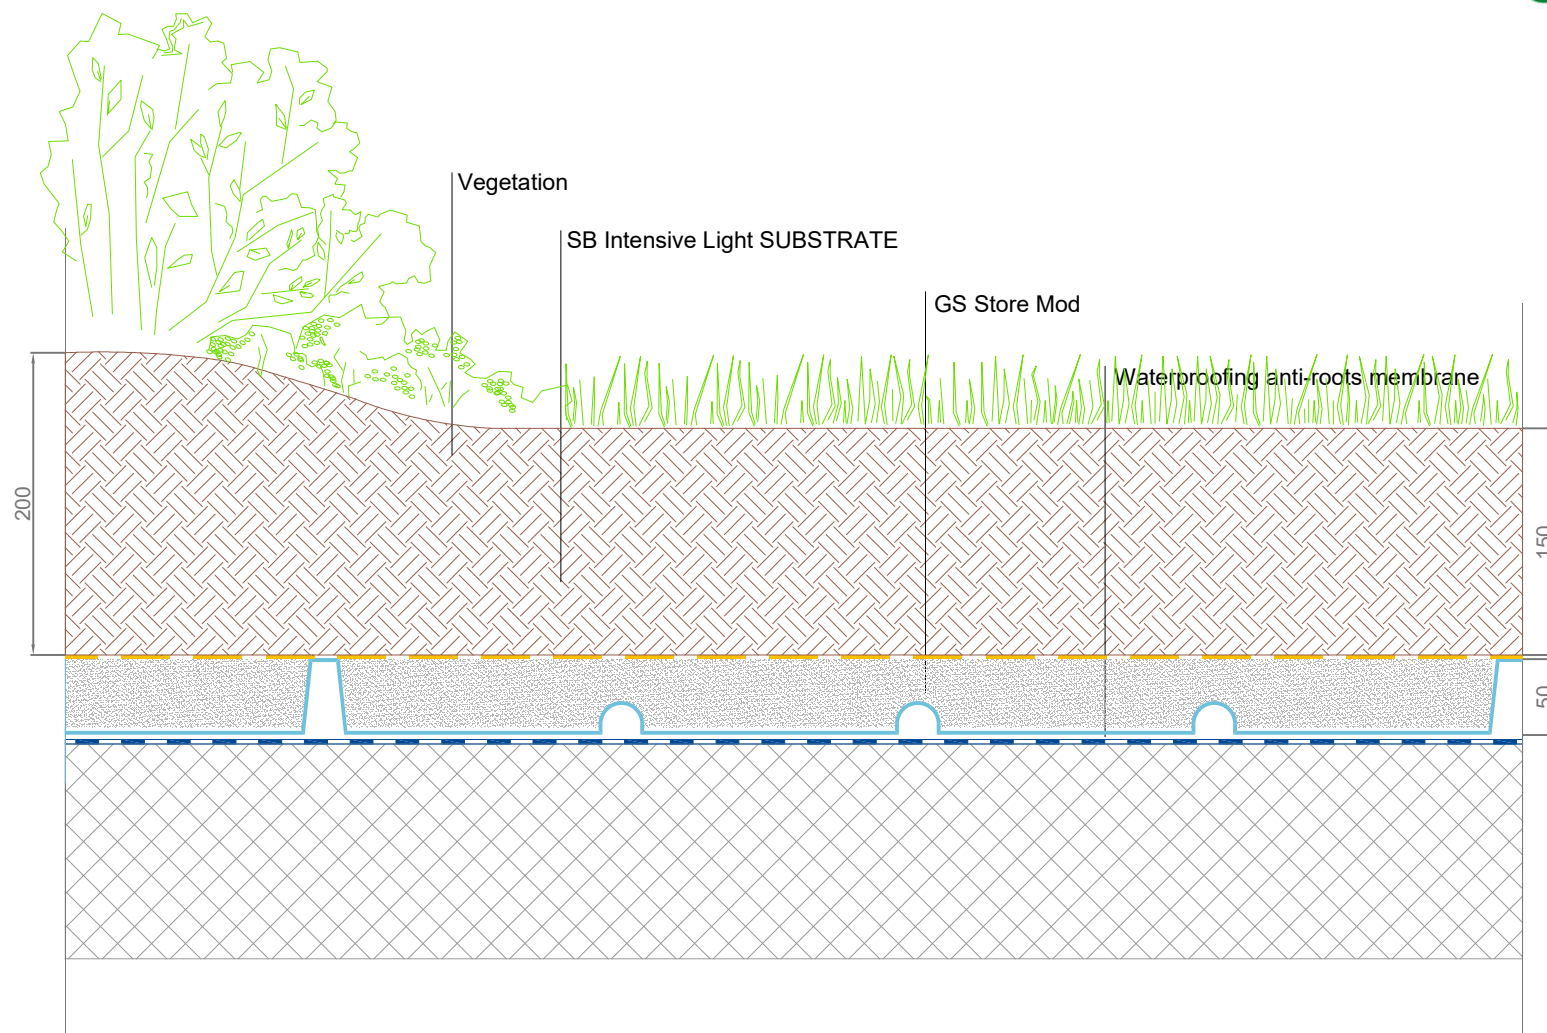

Scale 1:5