


Intensive Green Roof

sistemi pensili
green
safe

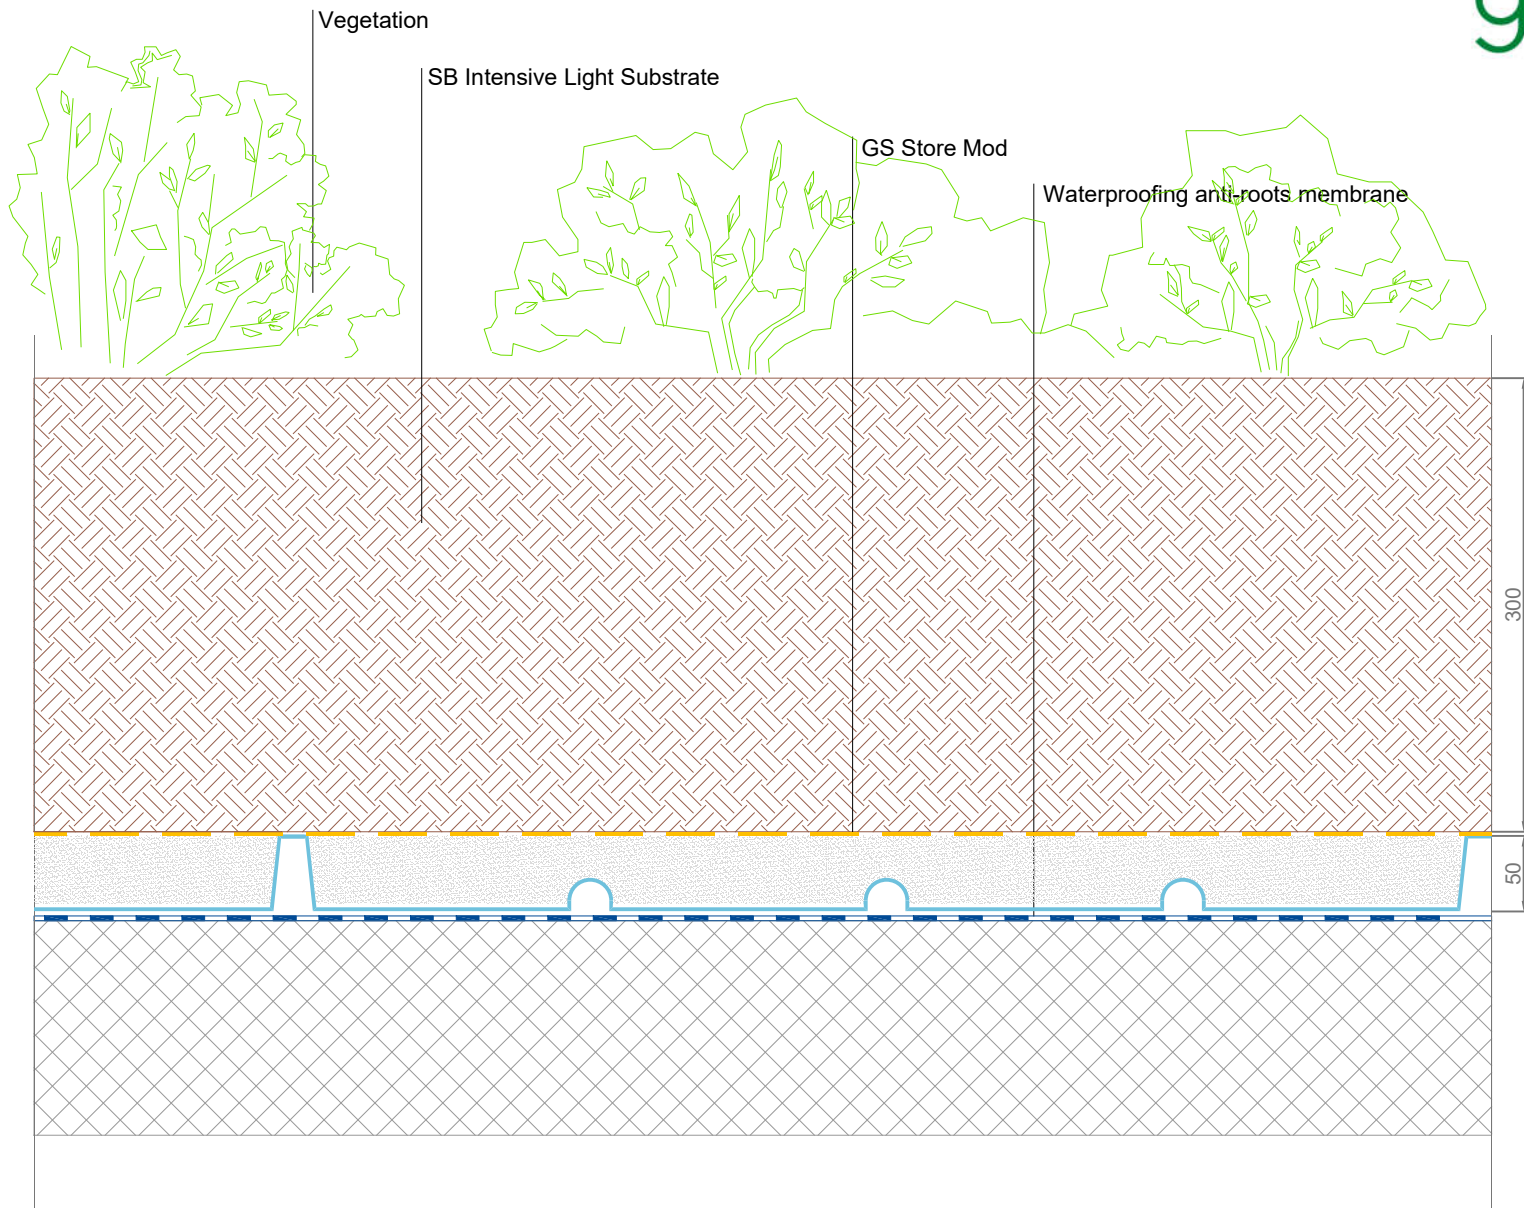

Scale 1:5